



# PLAN DE INCADRARE IN ZONA

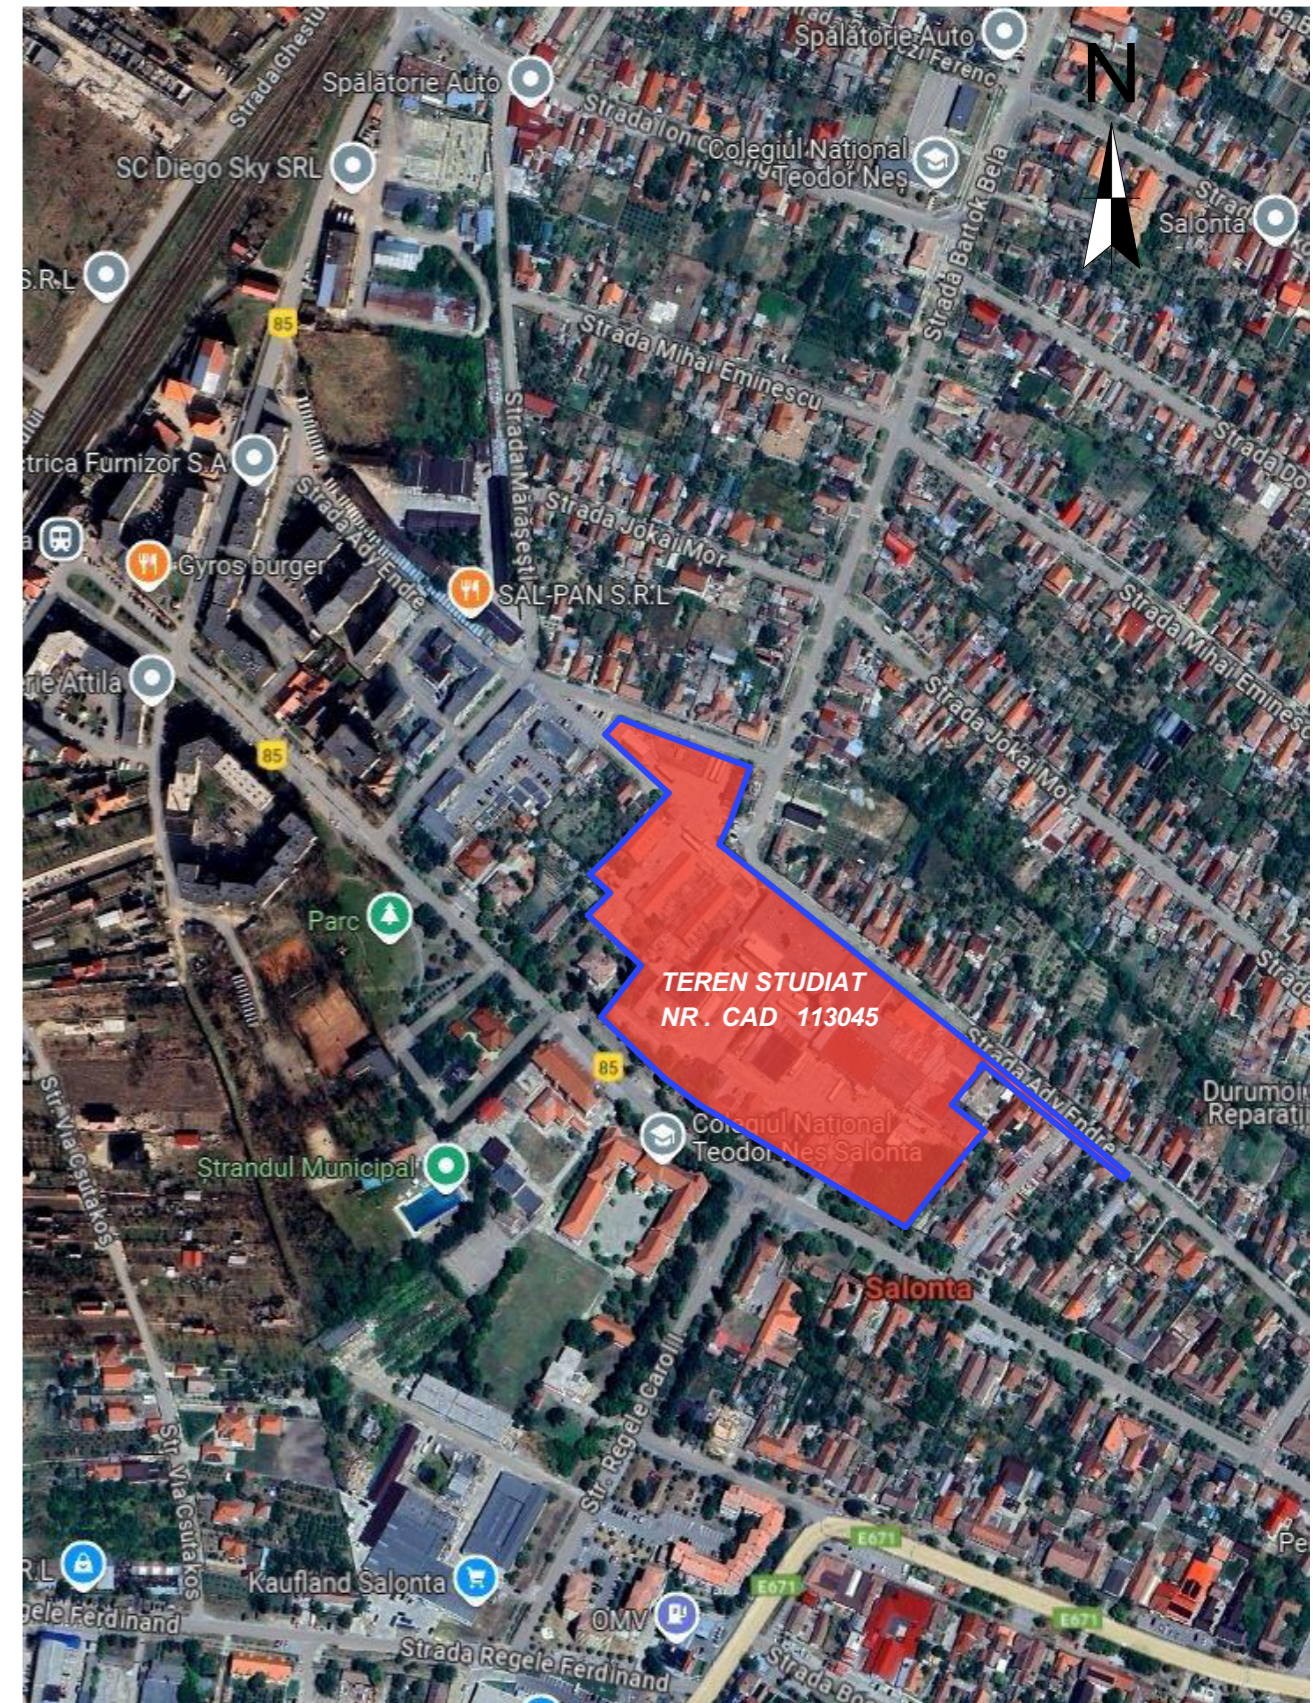

LICENTA ARCHICAD 128-18270045 SW0000150302

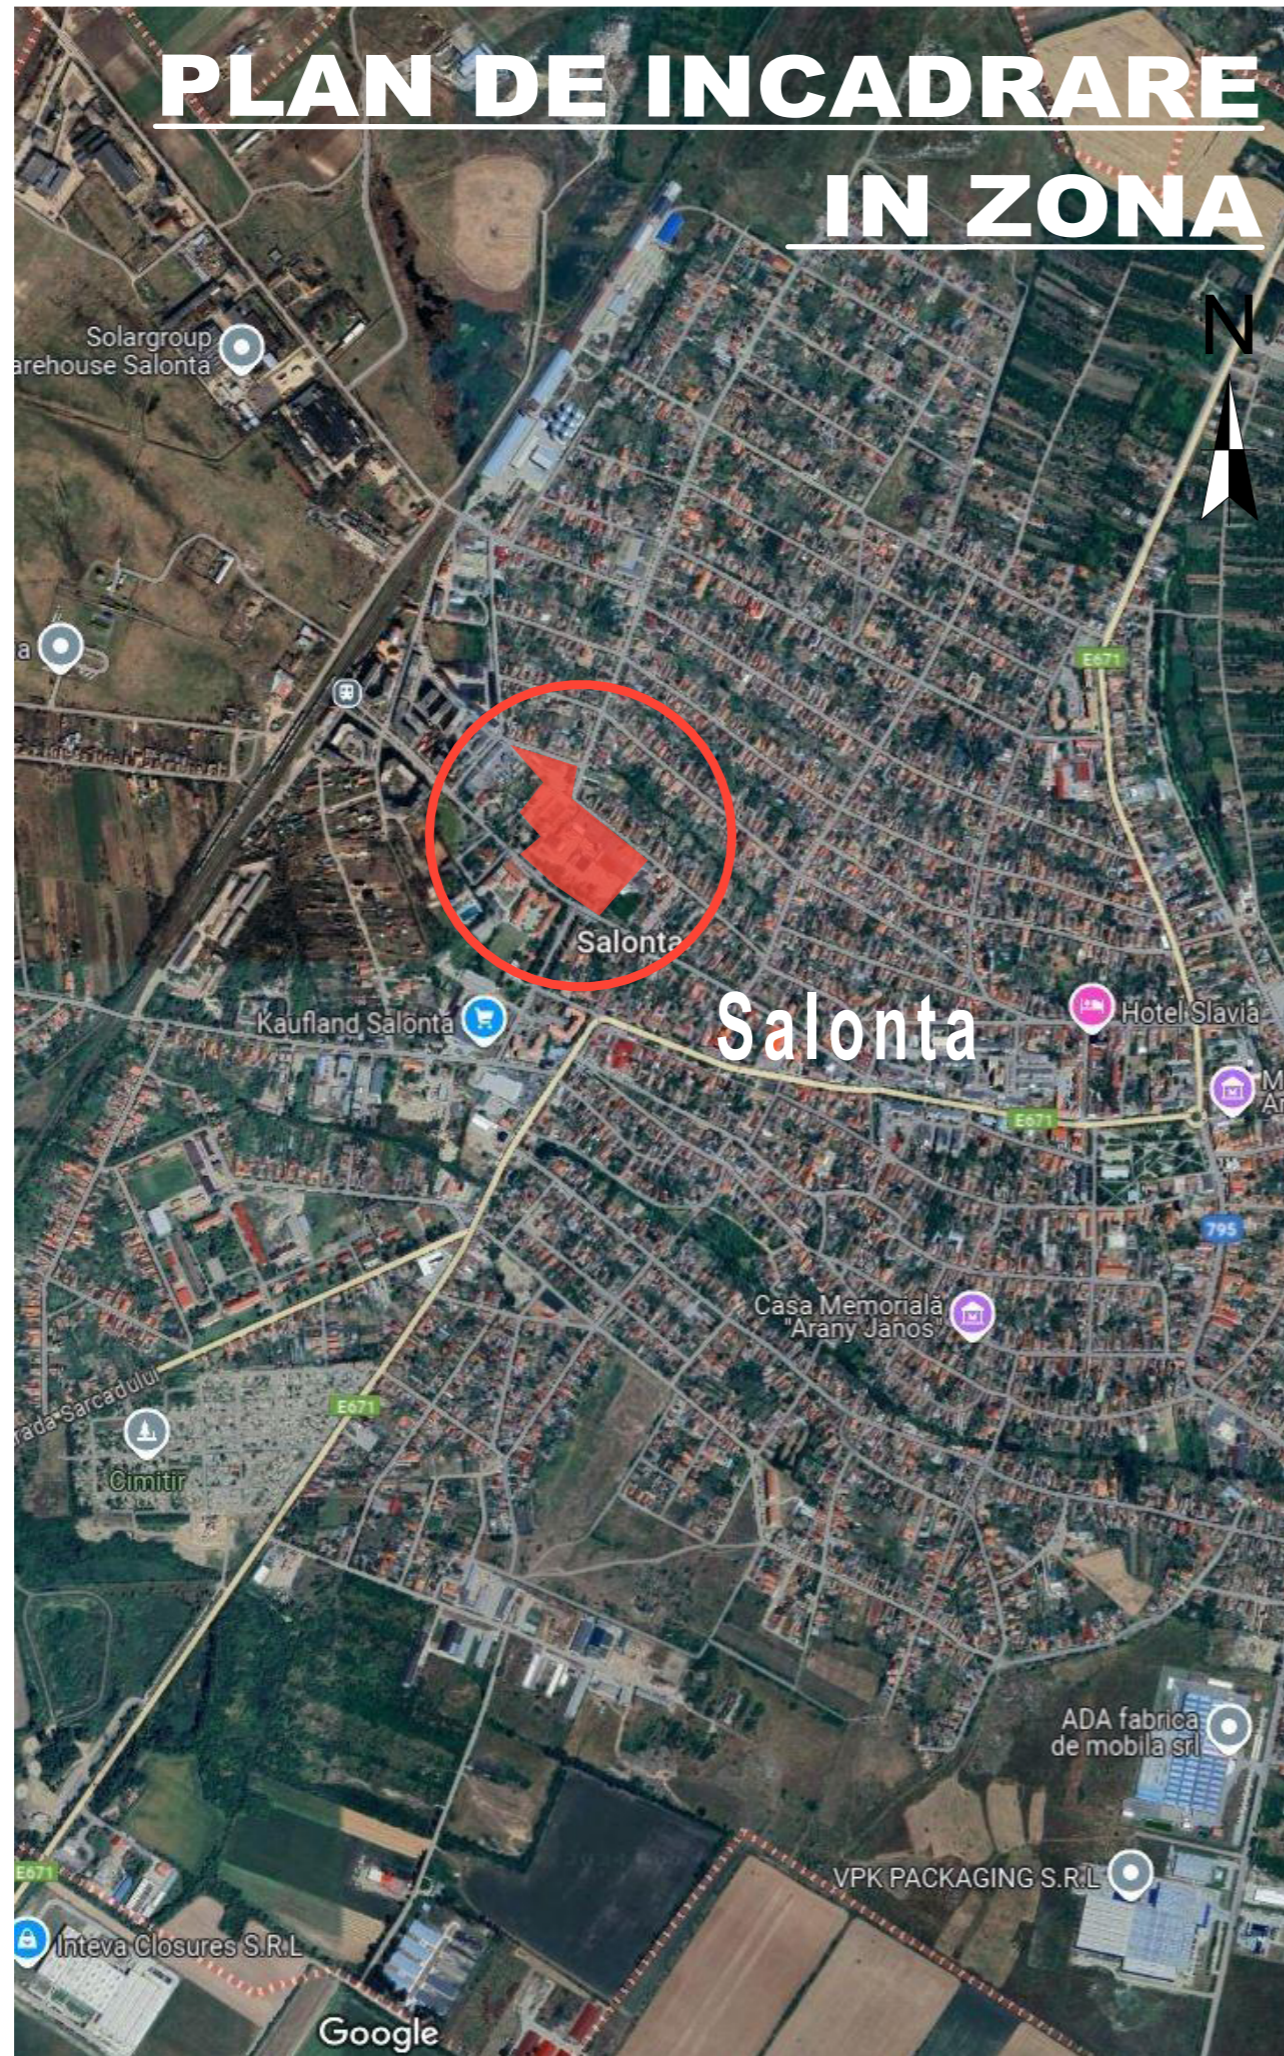

**SC SAPIENT DESIGN SRL** J5/809/2013 C.U.I. RO31639056  
Sediul social : Mun. Oradea , Calea Clujului , nr. 144 / 148 , jud.Bihar  
CUI 31639056  
0723250417

Beneficiar: **CISTAN COMIMPEX srl, CUI 5731192**  
 Titlu proiect: **RECONVERSIE FUNCTIONALA DIN ZONA INDUSTRIALA IN ZONA MIXTA (COMERCIAL, SERVICII, LOCUIRE)**  
 Amplasament: **Jud. Bihor , Loc. Salonta , str.Republicii, nr. 101 , nr. cad. si CF 113045**

Nr. pr: **4/2025**  
 Format plansa: **A3**

Specificatie	Numele	Semnatura
Coordonator	Arh. Pafka Ernest	
Intocmit	ARH. DRAMBAU RAUL-NICOLAE	
Redactat	ARH. STAG. NAN-MOISA FLORIN	

Scara: **Titlu plansa:**  
**PLAN DE INCADRARE IN ZONA**  
 Data: **02.2026**

Faza: **P.U.Z.**  
 Nr. plansa: **1U**