


Intersectia str. Aradului – str. Republicii
DN79 Km 77+500

Trecere de pietoni
Biserica Ortodoxa
DN79 Km 77+345

Trecere de pietoni
Unicarm
DN79 Km 77+607

Trecere de pietoni
Biserica Catolica
DN79 Km 77+700

Intersectia Piata Libertatii
DN79 Km 77+940

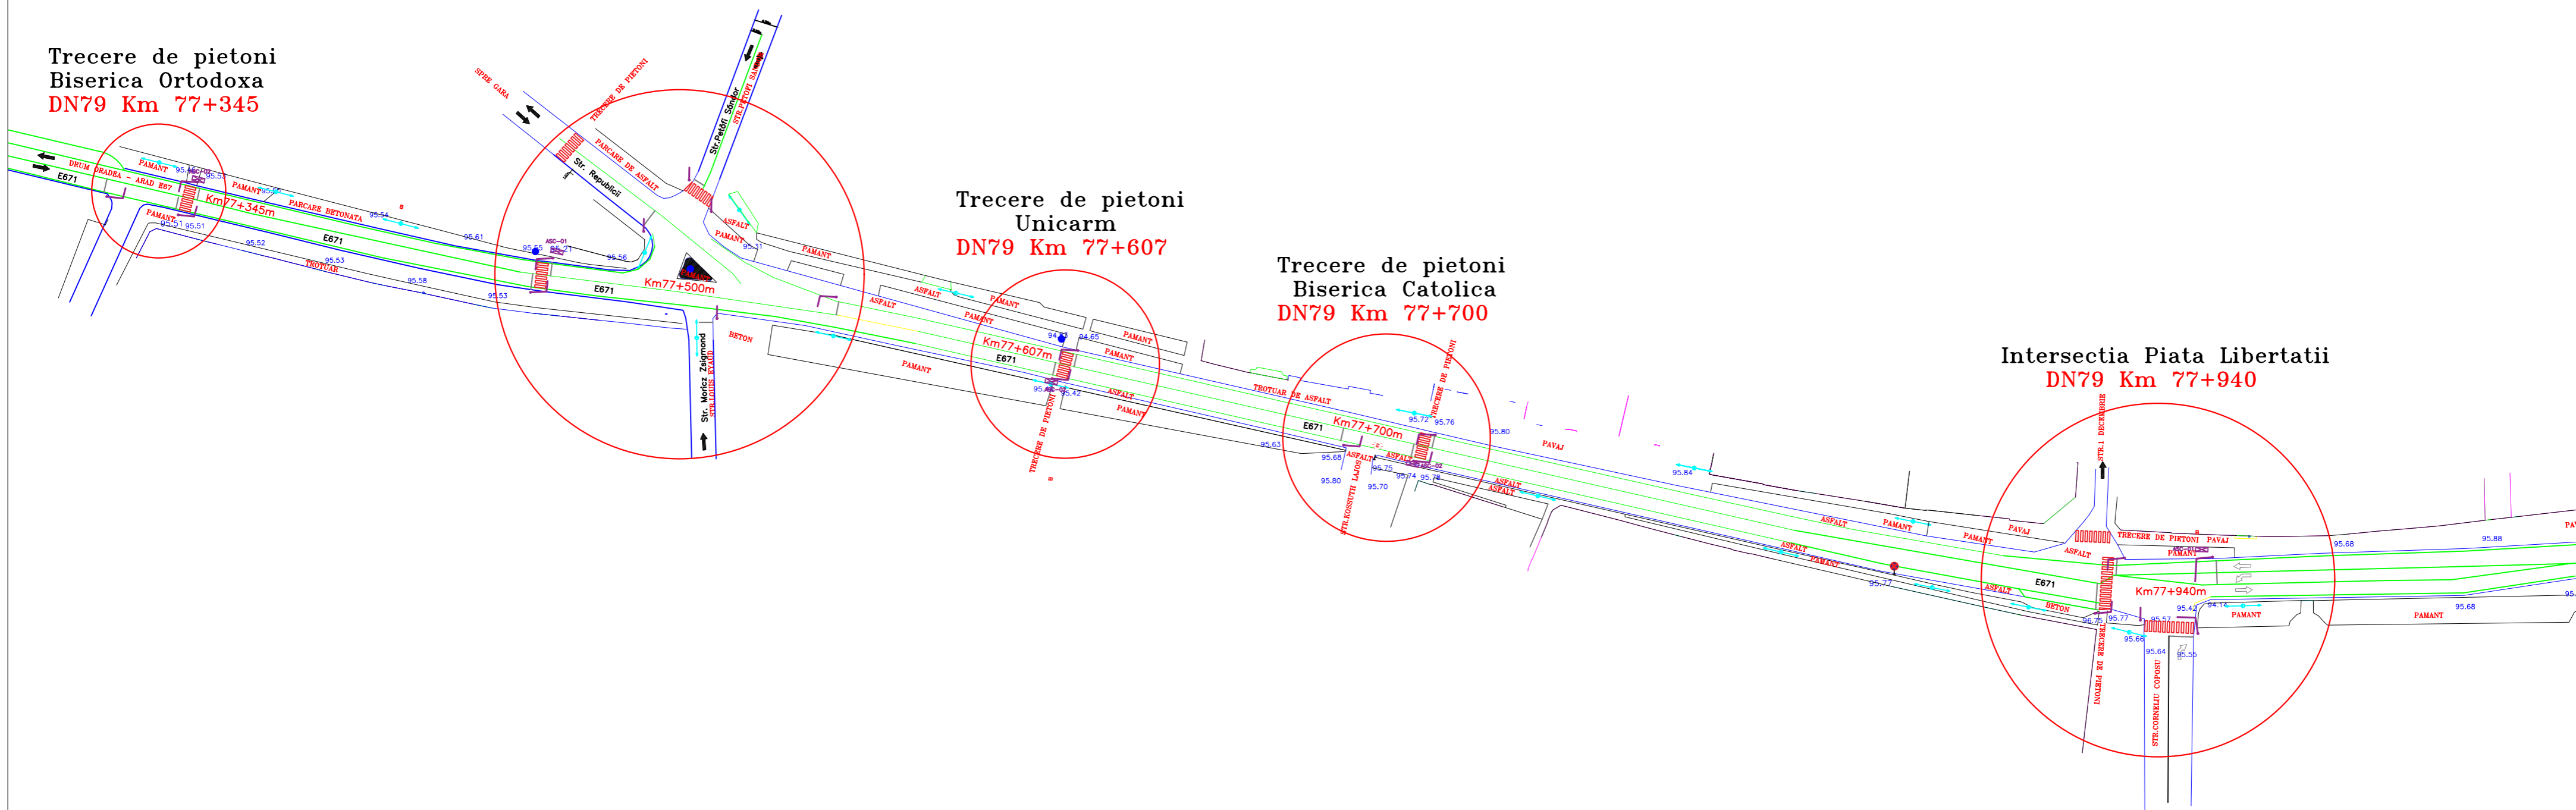

SC CANEL SA J22/725/1991 B-dul Stefan cel Mare si Sfânt, B1 B2, Iasi			Beneficiar : Mun. Salonta	Nr proiect 603
Sef proiect	Ing. Albu Valentin	SCARA 1:1250	Plan de situatie	Faza proiect PT+DE
Proiectant	Ing. Albu Valentin			Amplasarea intersectiilor semaforizate
Desenat	tehn. Olariu Daniei	DATA 28.03.2018		
Verificat	Ing. Albu Mihaela			