


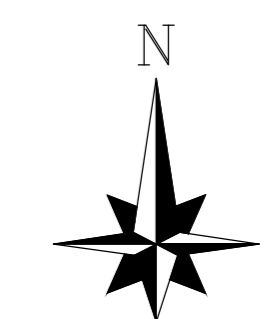
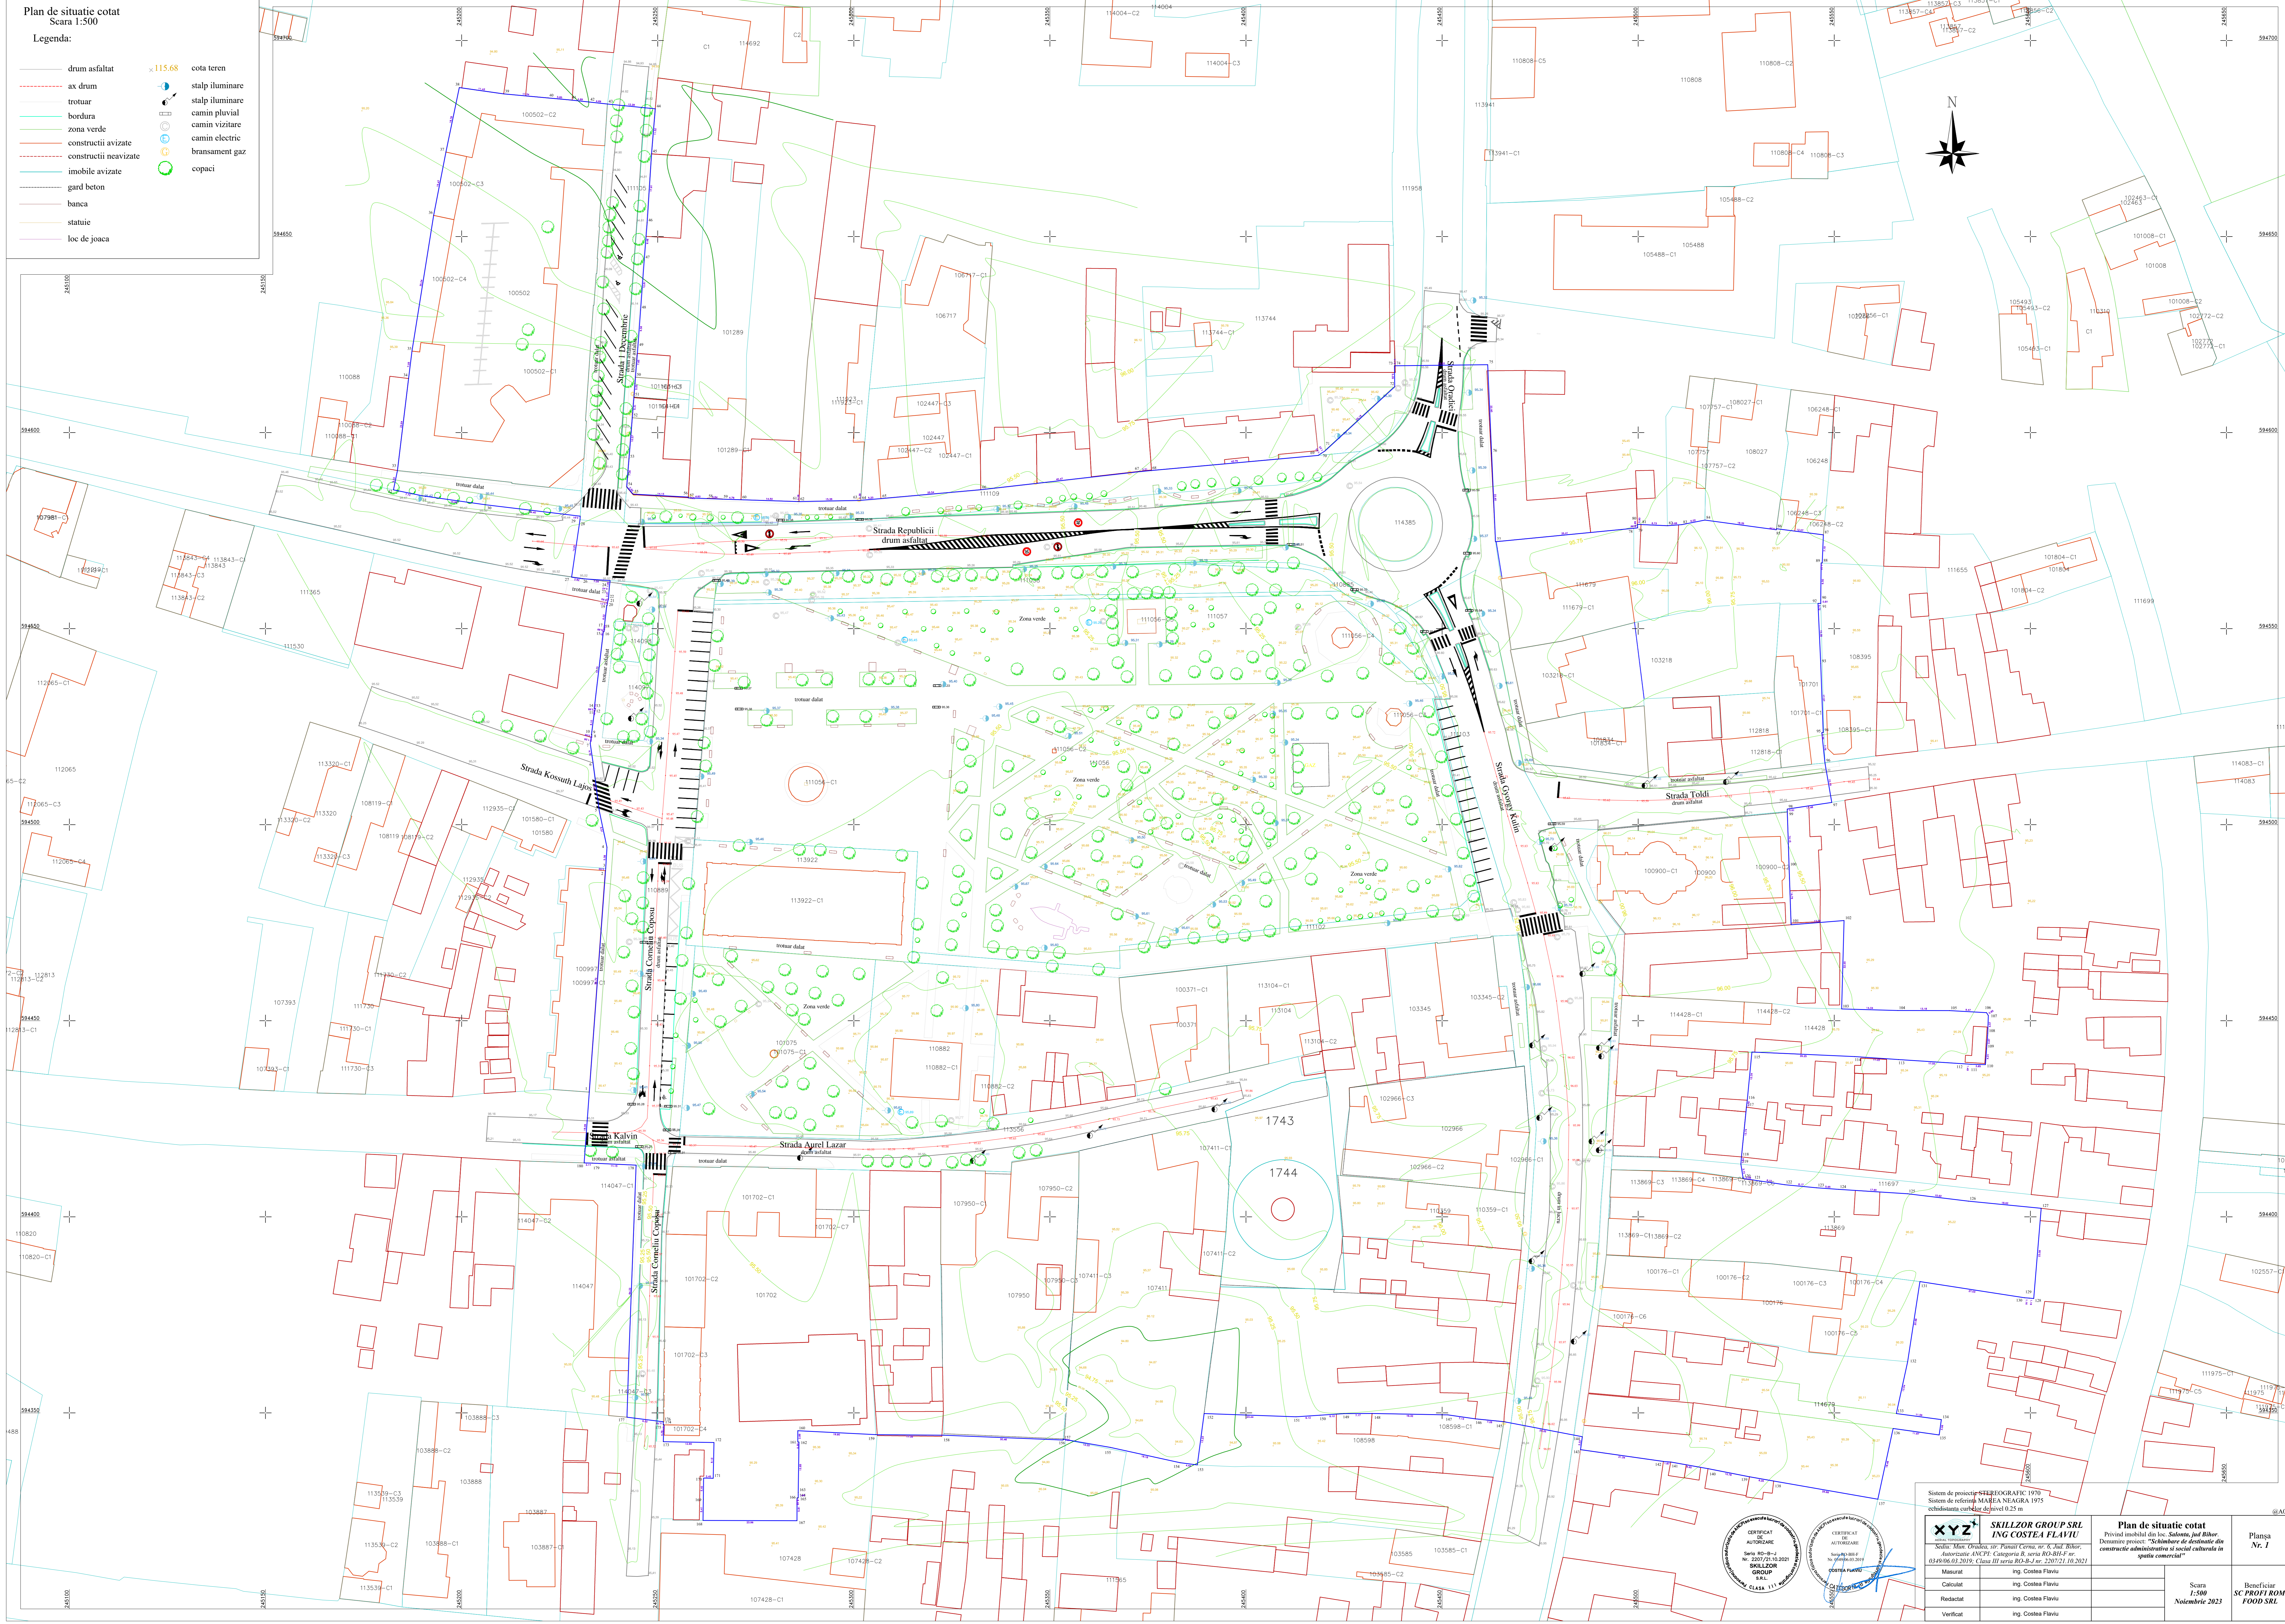



Plan de situatie cota  
Scara 1:500

Legenda:

-  drum asfaltat
-  ax drum
-  trotuar
-  bordura
-  zona verde
-  constructii nevizate
-  imobile avizate
-  gard beton
-  banca
-  statuie
-  loc de joaca
-  cota teren
-  stalp iluminare
-  canal pluvial
-  zona vizitare
-  canal electric
-  bransament gaz
-  copaci



Sistem de proiectare: STEREOGRAFIC 1970  
Sistem de referinta: MAREA NEAGRA 1975  
echivalenta curbilor: 0,25 m

 <b>SKILLZOR GROUP SRL</b> <b>ING COSTEA FLAVIU</b>		<p><b>Plan de situatie cota</b> Privind imobilul din loc. Salonta, jud. Bihor. Destinatie proiect: "Schimbare de destinatie din constructie administrativa si social-culturala in spatiu comercial"</p>	<p>Planşa Nr. 1</p>
<p>Mesurat Calculat Redactat Verificat</p>	<p>ing. Costea Flaviu ing. Costea Flaviu ing. Costea Flaviu ing. Costea Flaviu</p>		
<p>Seria RO-B-J No. 2307/21.03.2021 SKILLZOR GROUP S.R.L. CLASA 111</p>		<p>Beneficiar: <b>SC PROFIT BOM FOOD SRL</b></p>	<p>Scara 1:500 Noiembrie 2023</p>