


PLAN URBANISTIC ZONAL „PUZ - SCHIMBARE DE DESTINATIE DIN CASA DE LOCUIT IN CLINICA MEDICALA, FARA LUCRARI DE CONSTRUCTII”

Salonta, str. Prof. Dr. Ion Cantacuzino nr. 1,
nr. cad. 102995, jud. Bihor;
Beneficiar: RUSANOVSCI ANDRIAN


PLAN DE SITUATIE EXISTENT
ZONIFICARE FUNCTIONALA

sc. 1:2.000

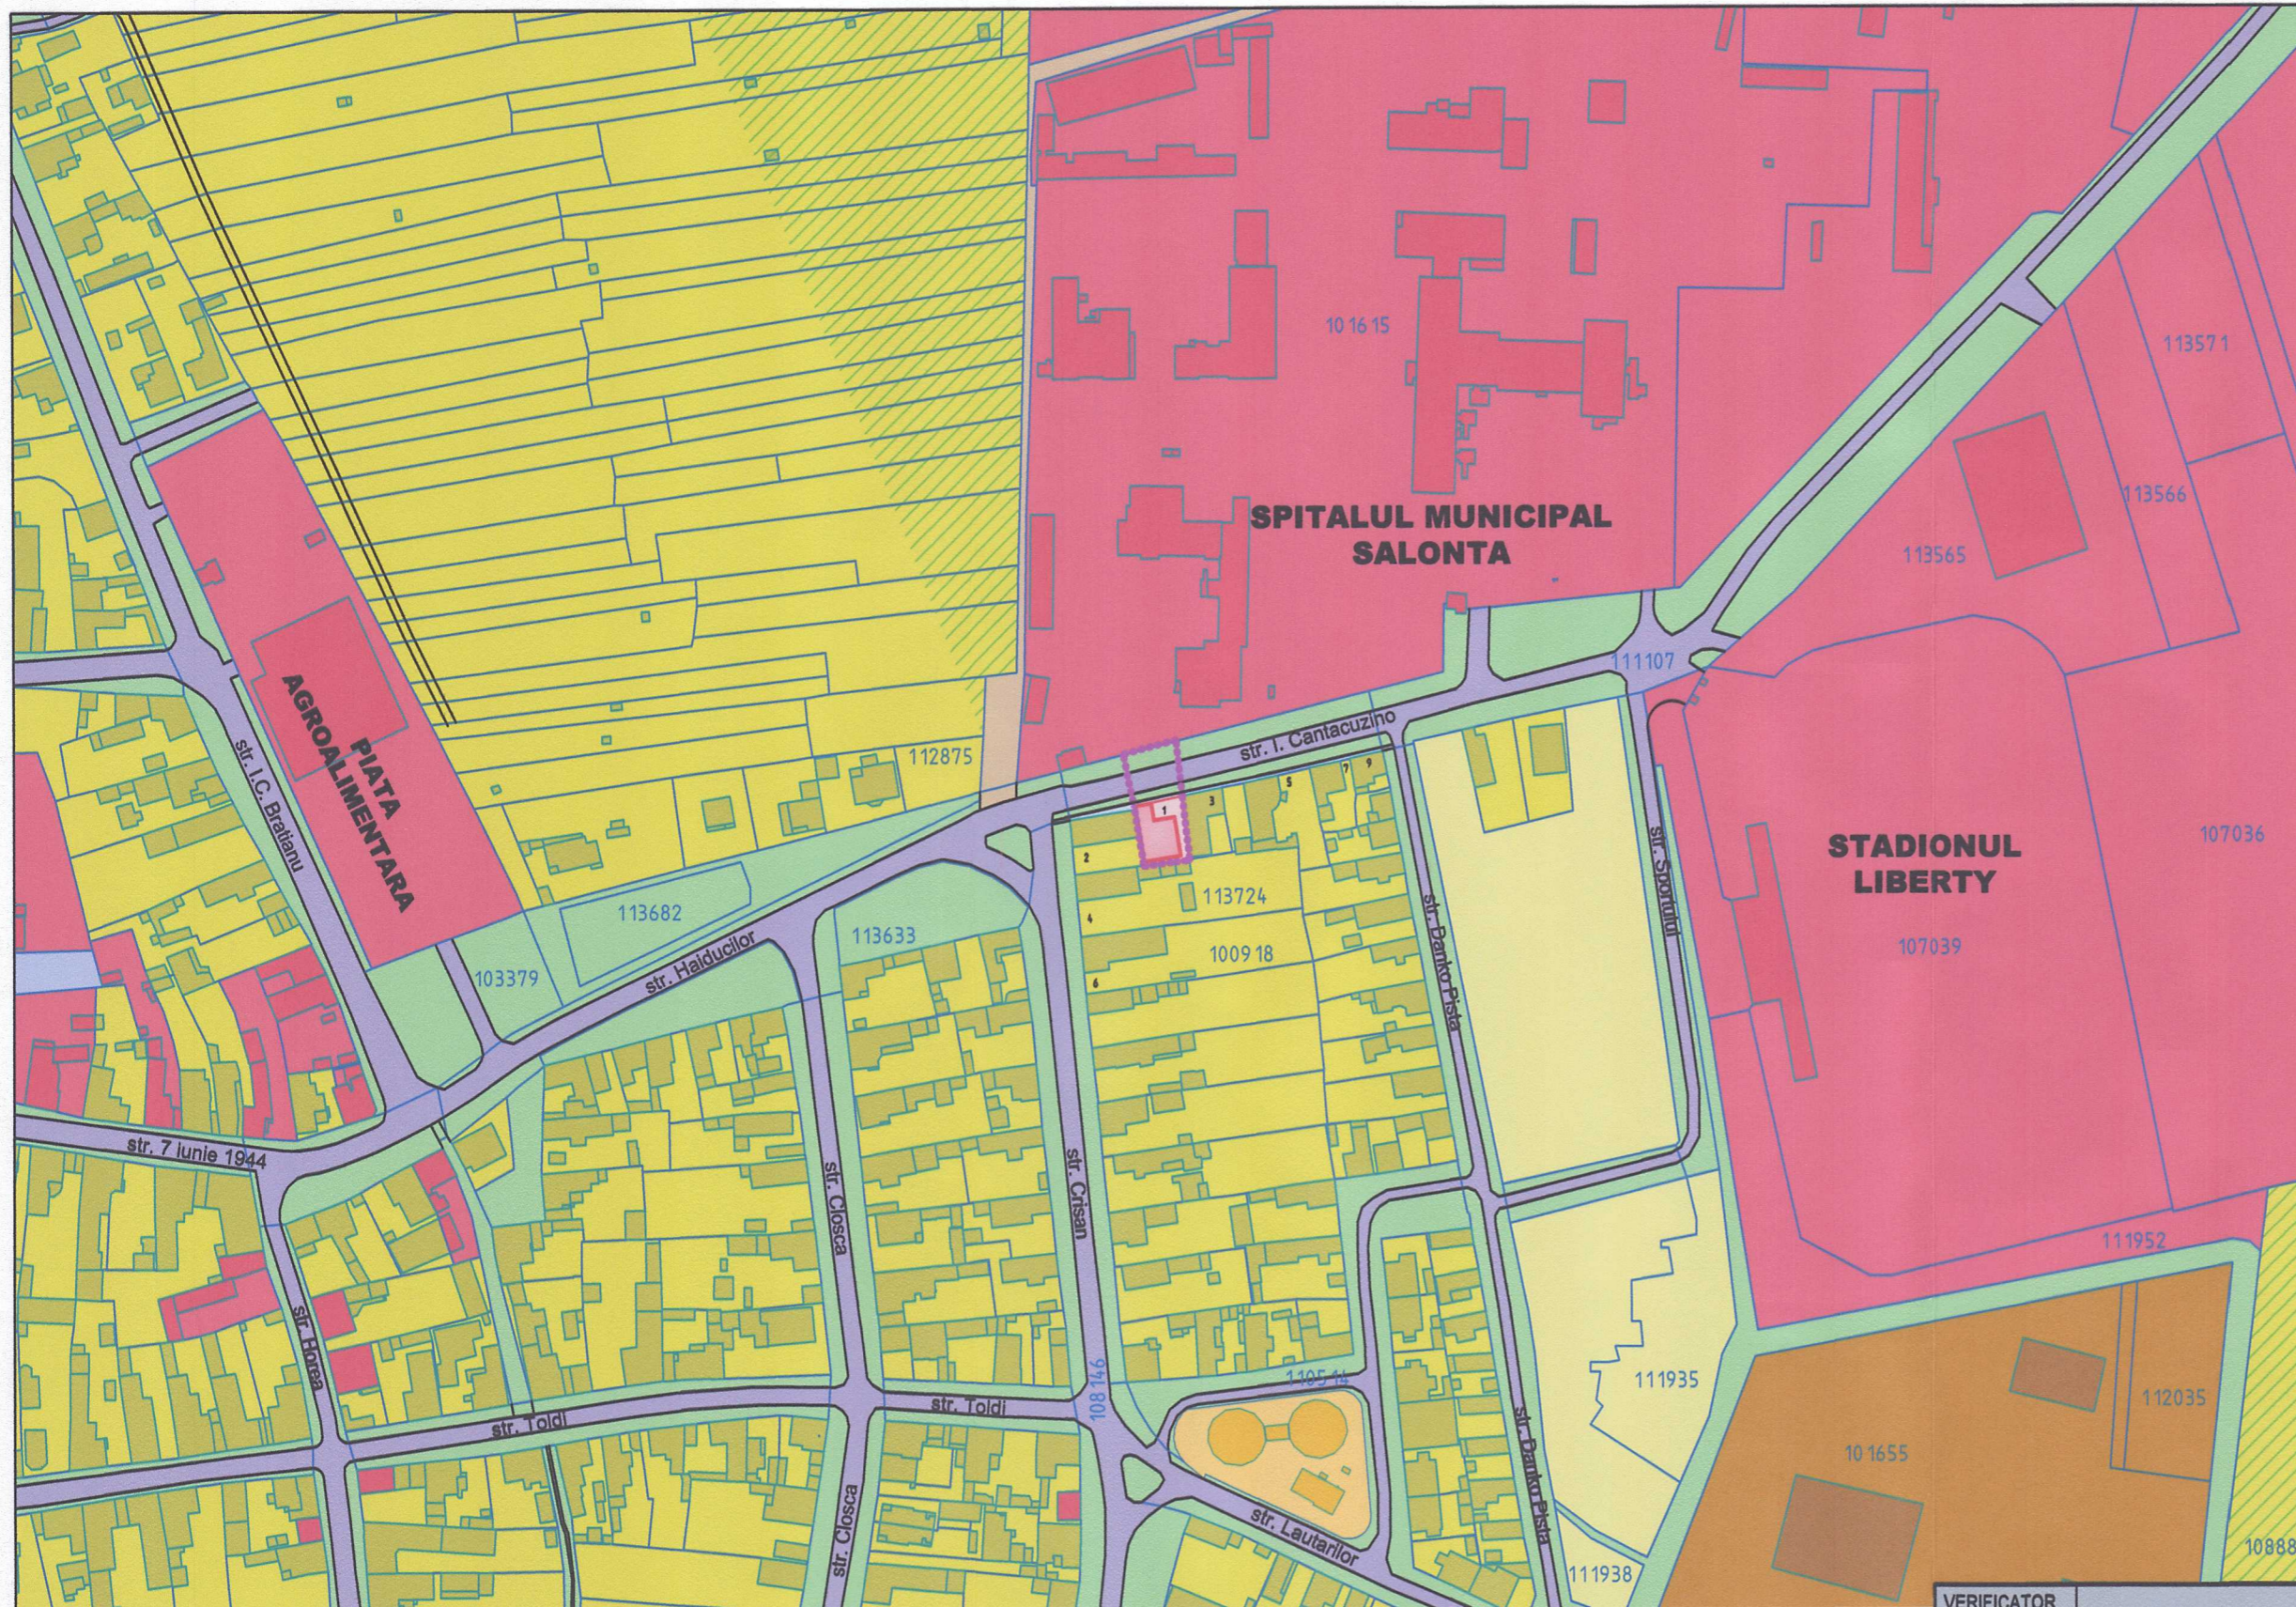

LEGENDA:

- LIMITA TEREN STUDIAT NR. CAD: 102995
- LIMITA ZONA STUDIATA
- TEREN STUDIAT
- LIMITE CADASTRALE
- LOCUIRE INALTIME MICA (P, P+M, P+E)
- ZONA SERVICII, COMERT
- ZONA INDUSTRIE NEPOLUANTA, DEPOZITARE
- ZONA RETELE EDILITARE
- ZONA EDUCATIE
- ZONE VERZI PUBLICE
- CIRCULATII PIETONALE PUBLICE - TROTUARE
- DRUMURI/CIRCULATII/PARCARI
- DRUM PIETRUIT
- ZONA SPp - conf. PUG SALONTA

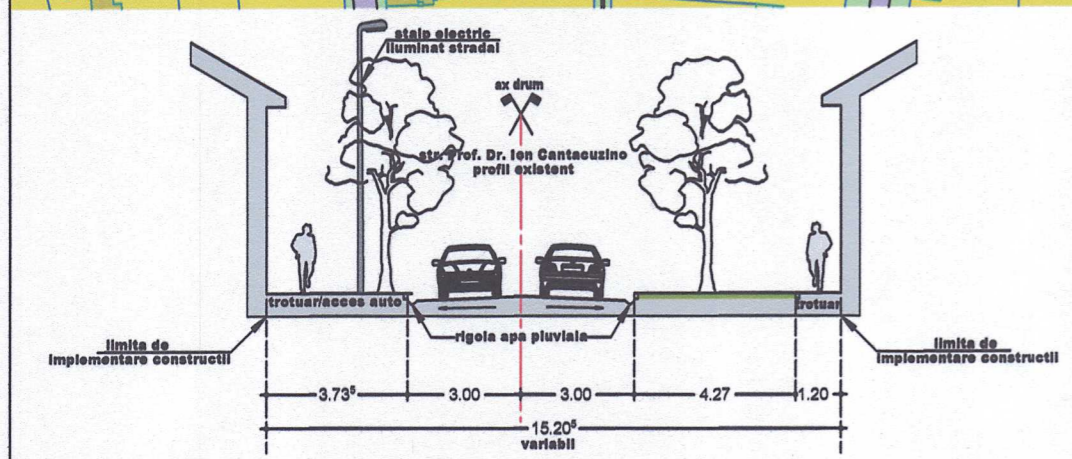

SUPRAFATA PARCELA/TEREN STUDIATA PROPRIETATE BENEF. NR.CAD. 102995		210,00 mp	0,021 ha	100,00%
SUPRAFATA PARCELE STUDIATE - schimbare destinatie - clinica medicala		210,00 mp	0,021 ha	100,00%
SUPRAFATA CONSTRUITA EXISTENTA		137,00 mp	0,014 ha	65,24% din 210,00
SUPRAFATA CONSTRUITA MAXIMA		138,60 mp	0,014 ha	66% din 210,00
SUPRAFATA DESFASURATA EXISTENTA		137,00 mp	0,014 ha	65,24% din 210,00
SUPRAFATA DESFASURATA MAXIMA S+P+1E / S+P+M		273,00 mp	0,027 ha	130% din 210,00
P.O.T. EXISTENT	65,24 %	C.U.T. EXISTENT	0,65	
P.O.T. MAXIM PROPUS	66,00 %	C.U.T. MAXIM PROPUS	1,30	

VERIFICATOR		Cerinte:	Referat/Expertiza:
PROIECTANT GENERAL:	str. George Cosbuc, nr. 26/A, SALONTA, BIHOR, J5/514/2012 CUI 30019137 TEL: 0744.60.69.64.	DATA	BENEFICIAR:
PROIECTANT DE SPECIALITATE:	BIROU INDIVIDUAL DE ARHITECTURA OLOGU IOAN tel: 0727.850.503. Credes, str.Aluminei nr.47, bl. A4, sc. C, et. 1, sp. 8; CUI: 24692122;	mal 2022	RUSANOVSCI ANDRIAN Mun. Salonta, str. Iancu de Hunedoara nr. 23A, Jud. Bihor
SEF PROIECT	arh. OLOGU IOAN	SCARA	TITLU PROIECT:
PROIECTAT	arh. OLOGU IOAN	1 : 2000	PUZ
PROIECTAT	arh. GARDA SZABOLCS-KÁLMÁN	SEMNTATURA	SCHIMBARE DE DESTINATIE DIN CASA DE LOCUIT IN CLINICA MEDICALA, FARA LUCRARI DE CONSTRUCTII Mun. Salonta, str. Prof. Dr. Ion Cantacuzino nr. 1, Jud. Bihor
ELABORAT	arh. GARDA SZABOLCS-KÁLMÁN		TITLU PLANSA:
			PLAN DE SITUATIE EXISTENT ZONIFICARE FUNCTIONALA
			PROIECT
			282 /2022
			FAZA PUZ
			PLANSA
			03U